


Sidewalk adjacent to the southwest side of the building. This area begins 31 feet from the southwest corner of the building. The area stretches ten feet from the door on the west side and six feet west of the western wall of the library.

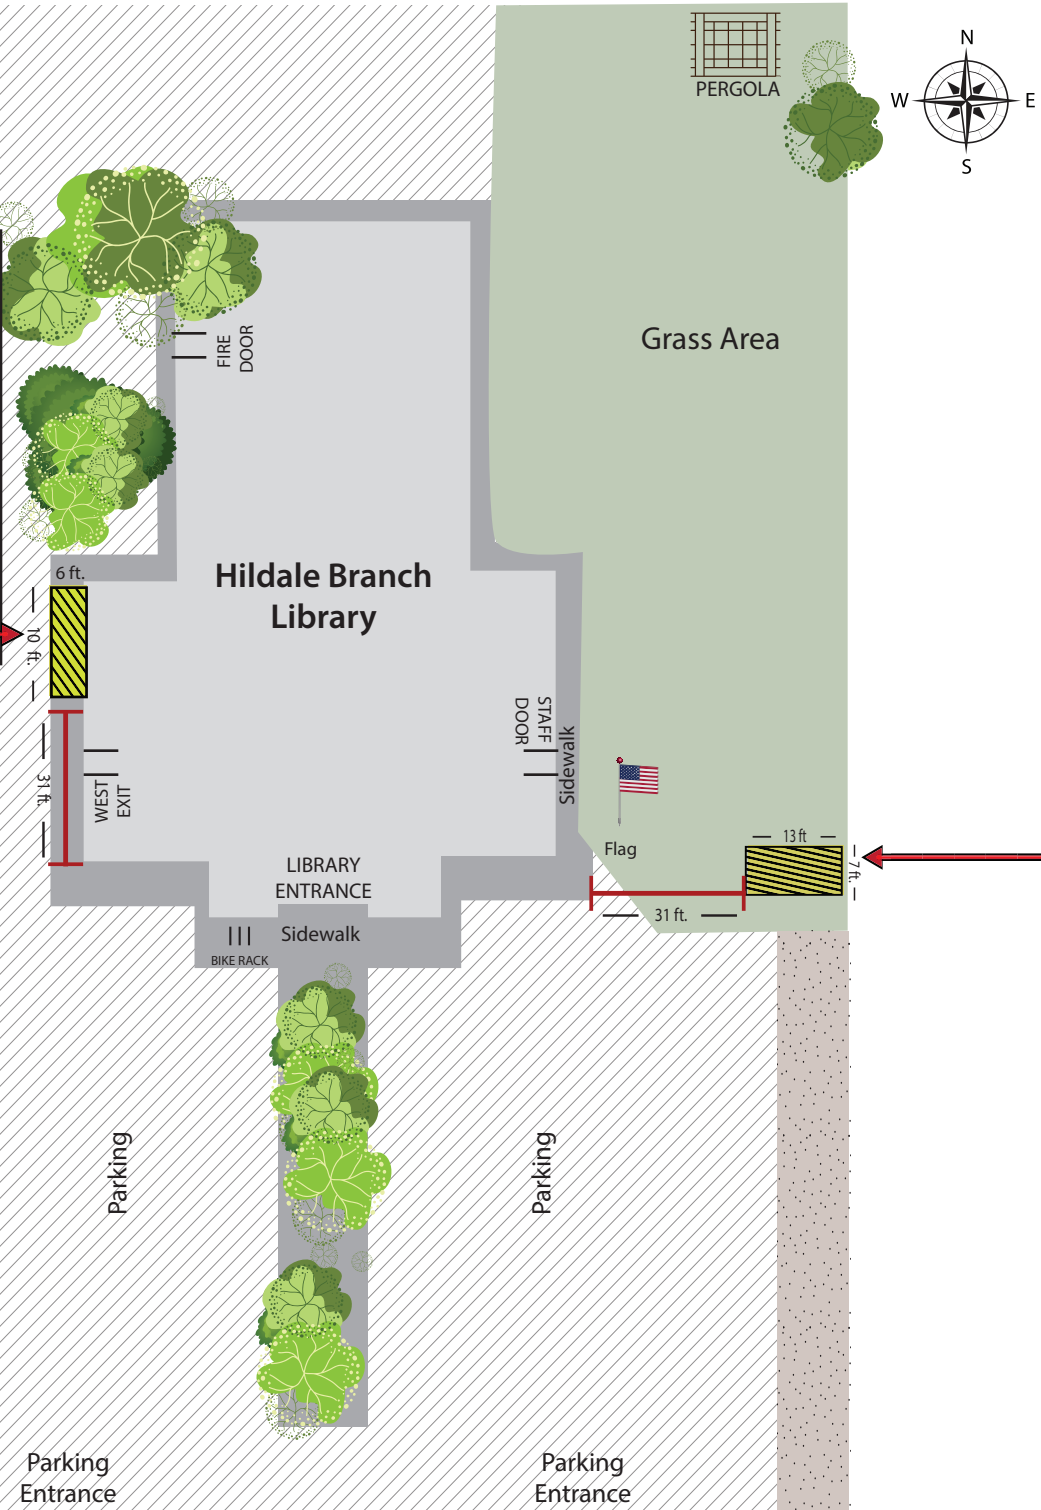

Grass adjacent to the fence and curb on the southeast side of the building. The area starts 31 feet from the southeast corner of the building. It extends 13 ft. west of the fence and 7 ft. north from the curb bordering the rock area.